


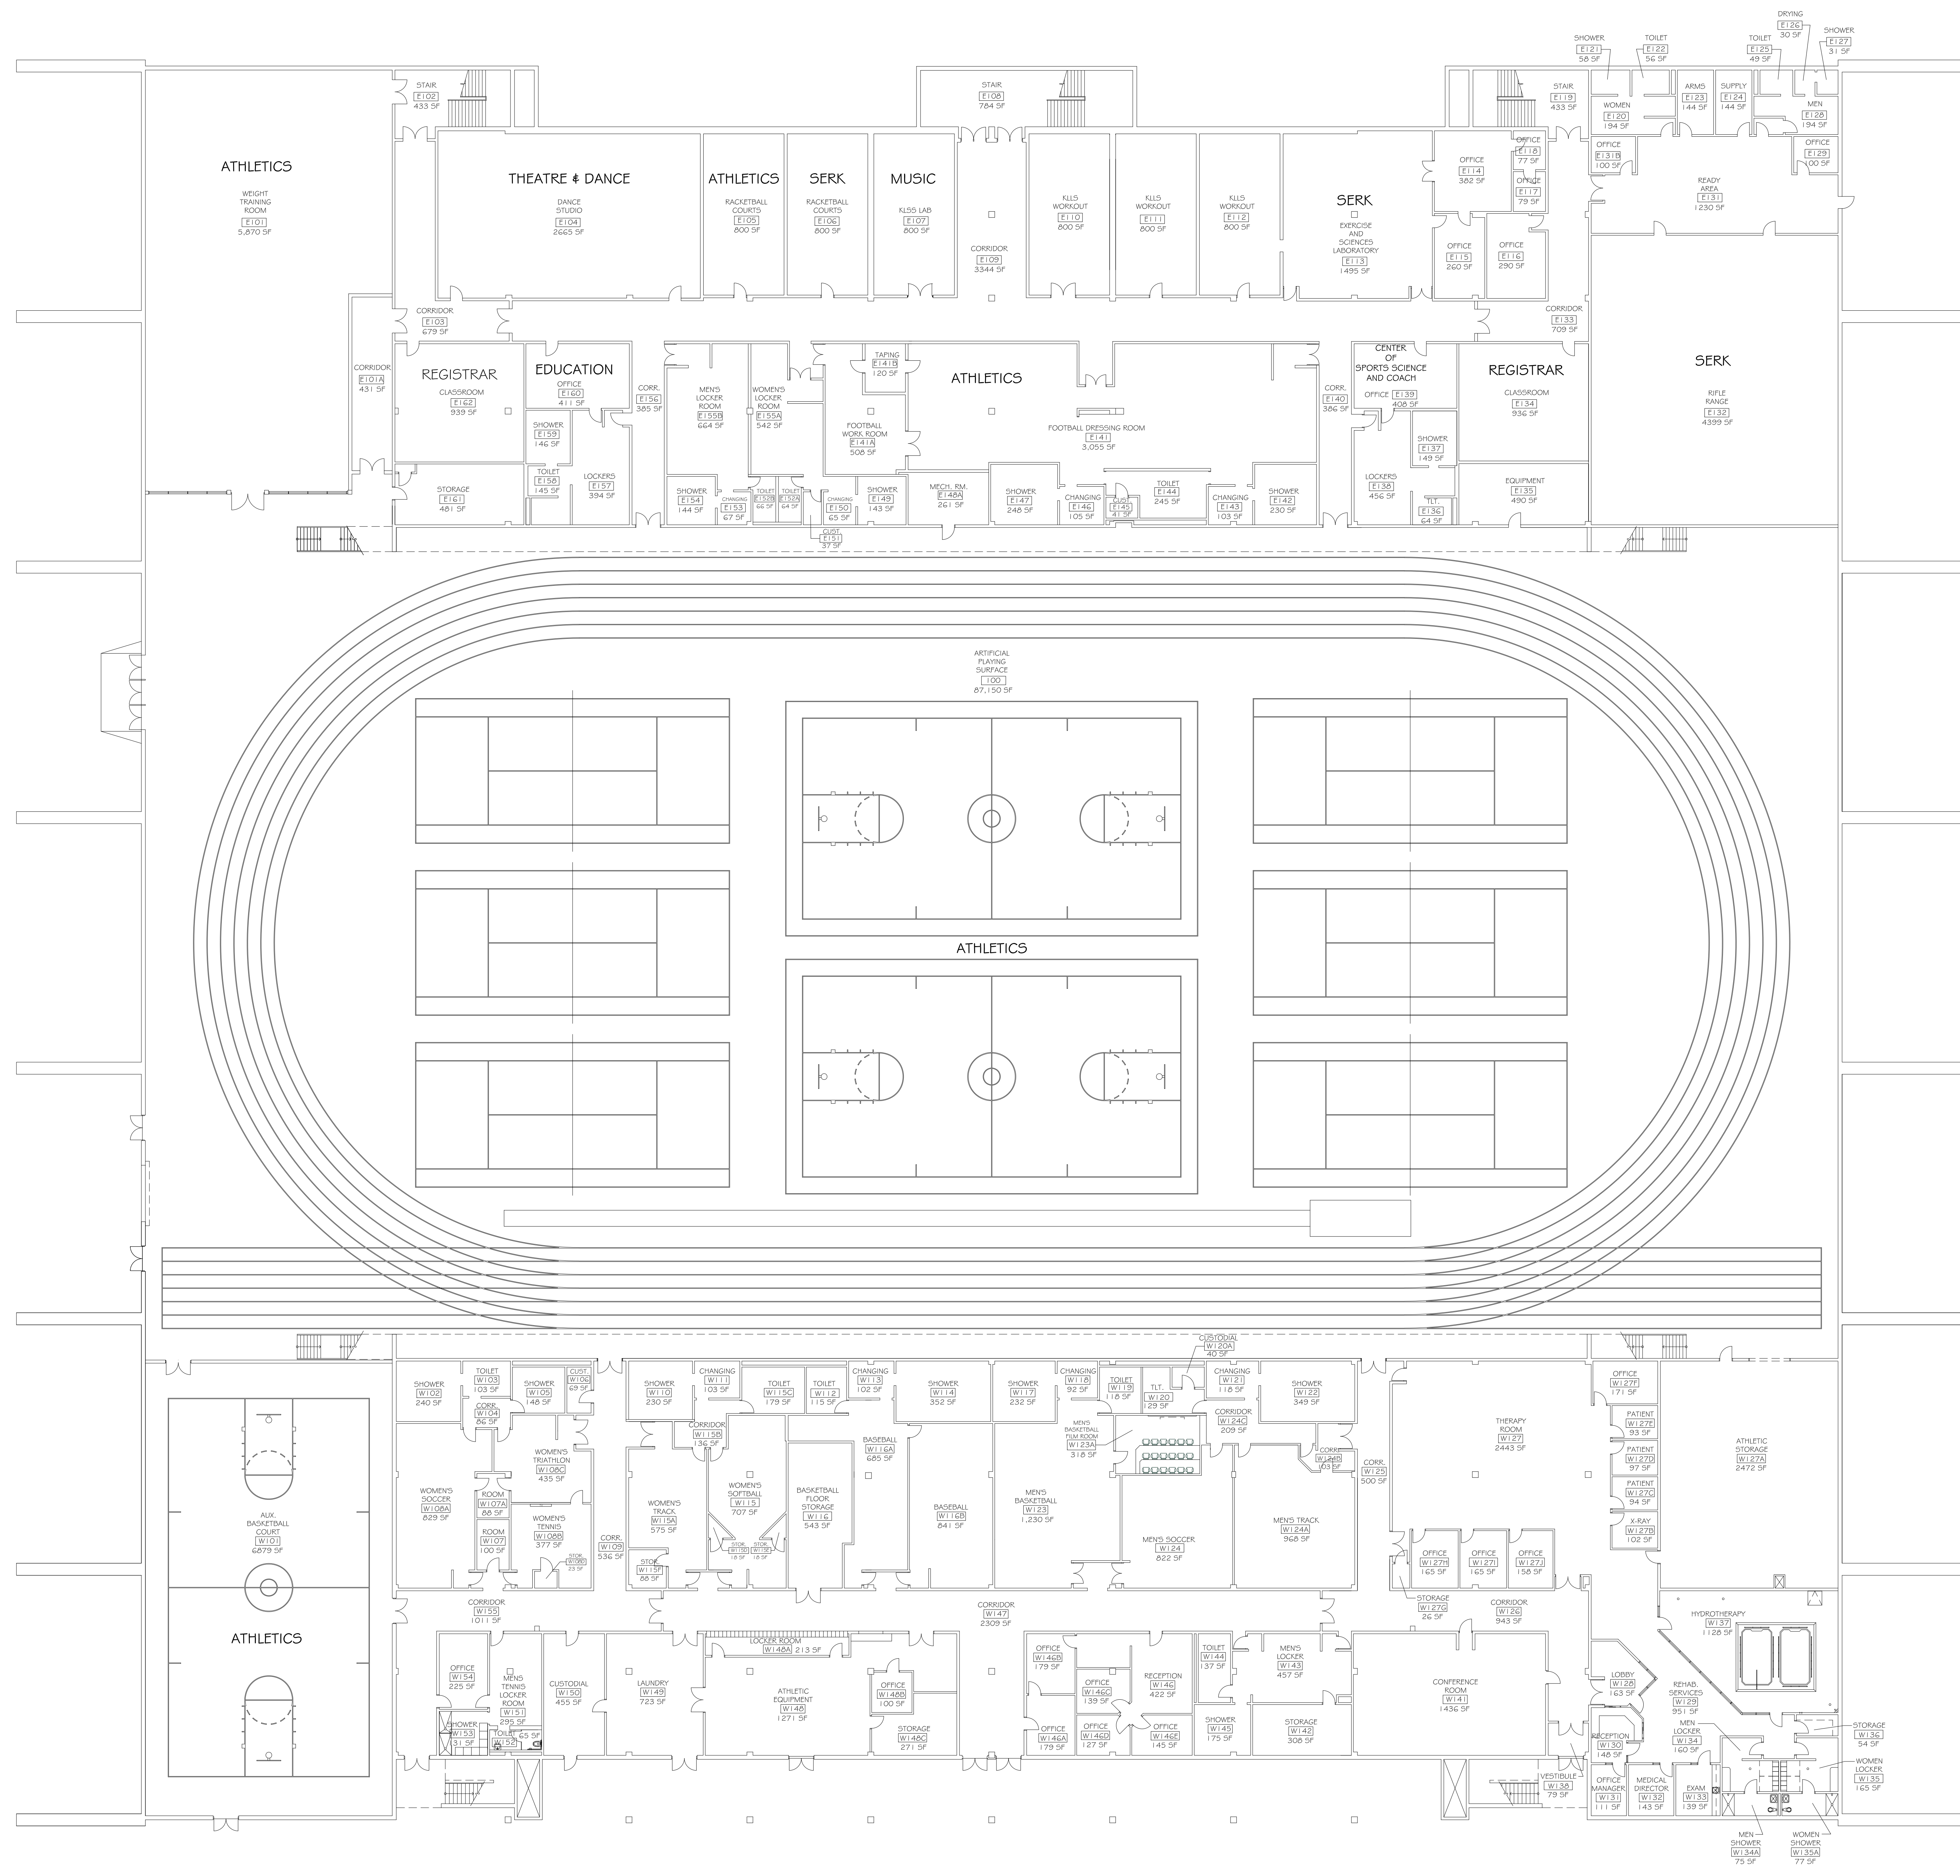

BUILDING #:	7
Address:	1081 JOHN ROBERT BELL DR
Total BUILDING Square Footage:	343,843
Total FLOOR Square Footage:	176,336

MEMORIAL CENTER (MINI-DOME)



EAST TENNESSEE STATE UNIVERSITY
Department of Facilities
Office of Planning, Design and Construction

DATE: 09/29/23